


INTERIOR CHAIRS = 171
 BASEMENT CHAIRS = 102
 EXTERIOR CHAIRS = 10

COUNTER / TABLE
 STANDARD TABLE
 COFFEE TABLE

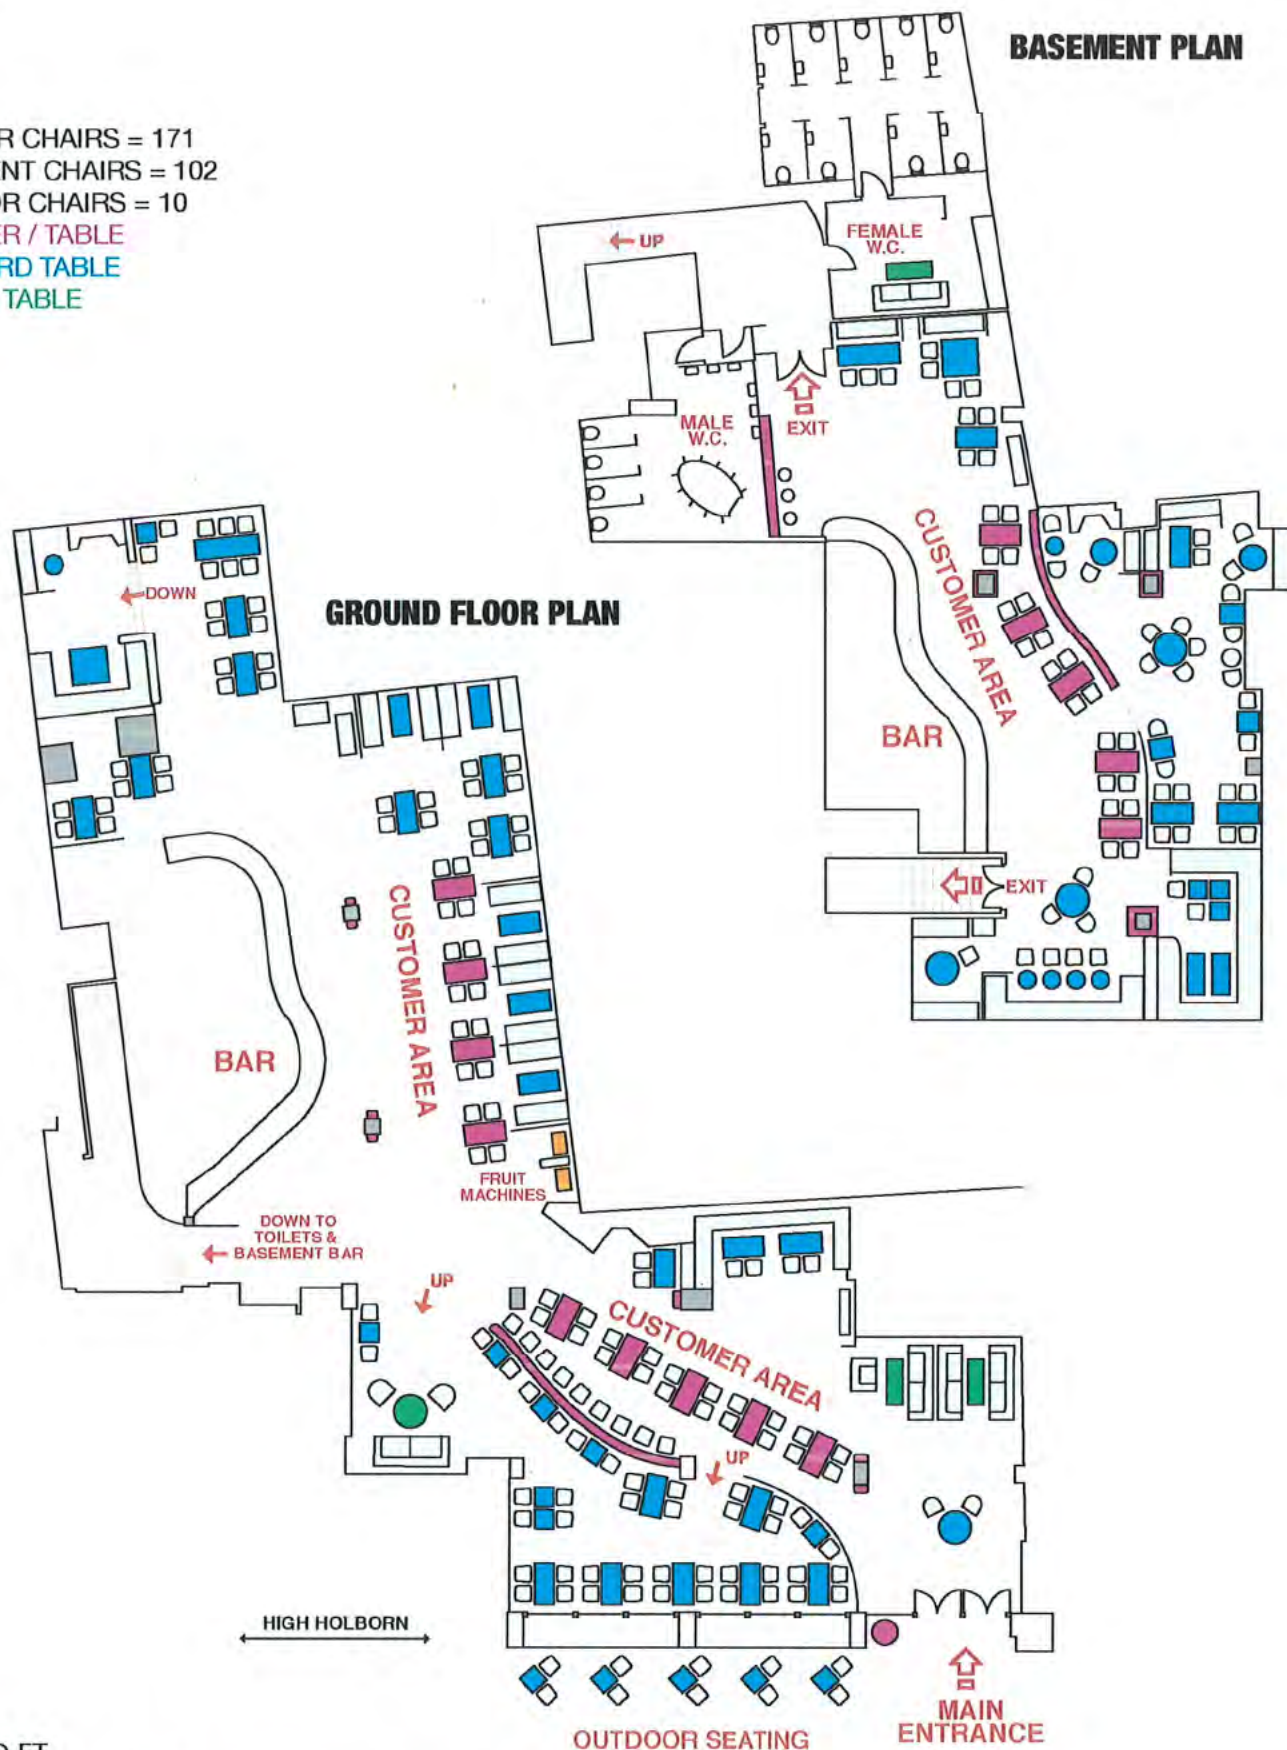

5950 SQ FT

The Penderel's Oak

283-288 High Holborn
 Holborn
 WC1V 7HP



Main entrance.



Looking out to High Holborn.



Penderel's Oak
ATMOSPHERE

No. 506



Penderel's Oak
ATMOSPHERE

No. 506




BASEMENT BAR



BASEMENT BAR

**Penderel's Oak
ATMOSPHERE**


No. 506

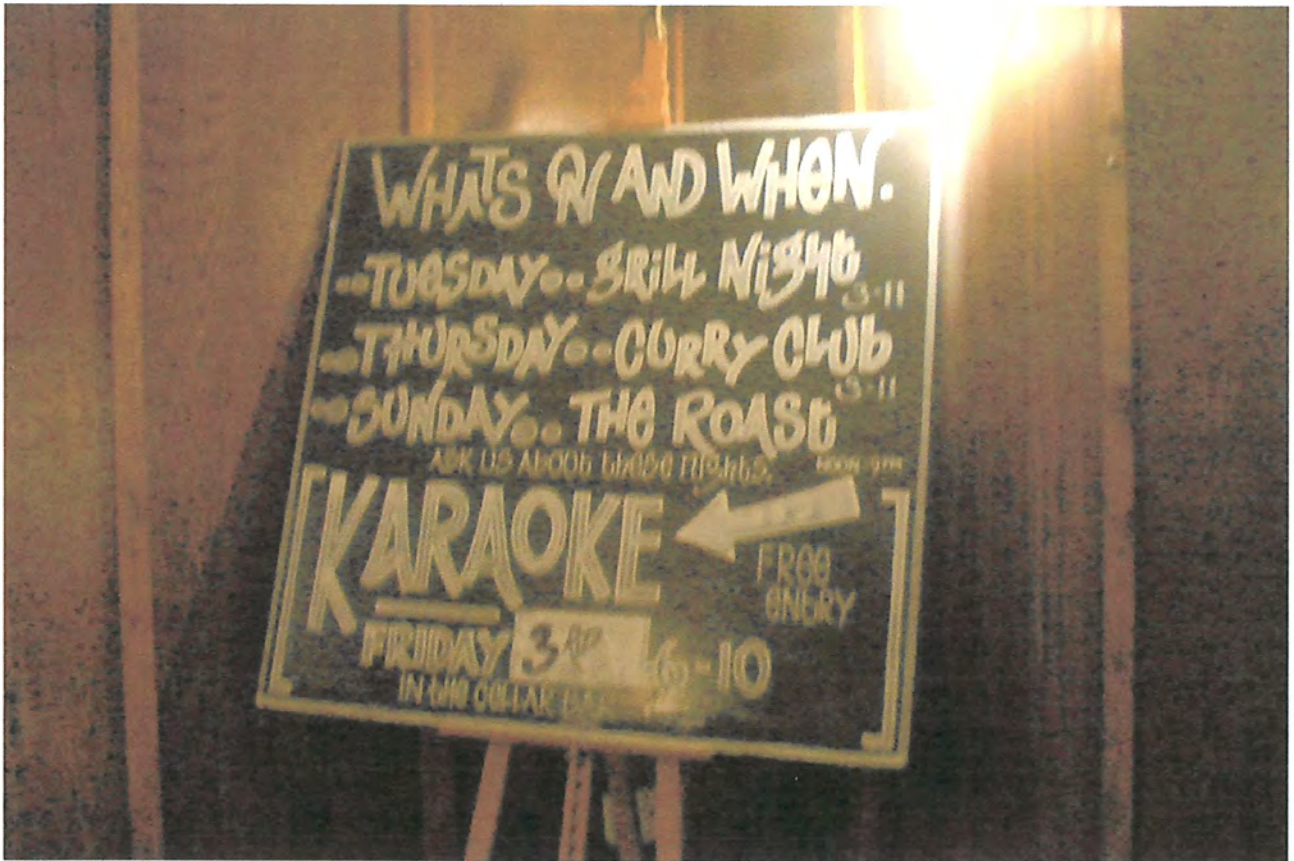


BASEMENT BAR has special opening hours and events.



BASEMENT BAR EXIT

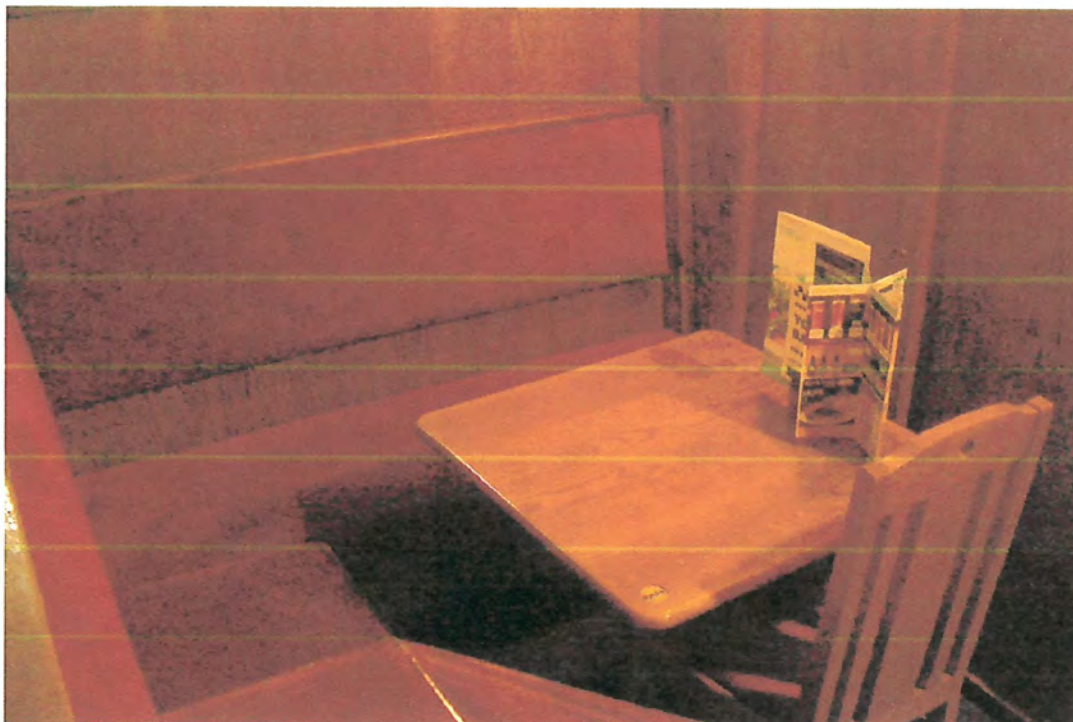

SMALL SQAURE
TABLE
L = 68 cm
W = 68 cm
H = 73 cm

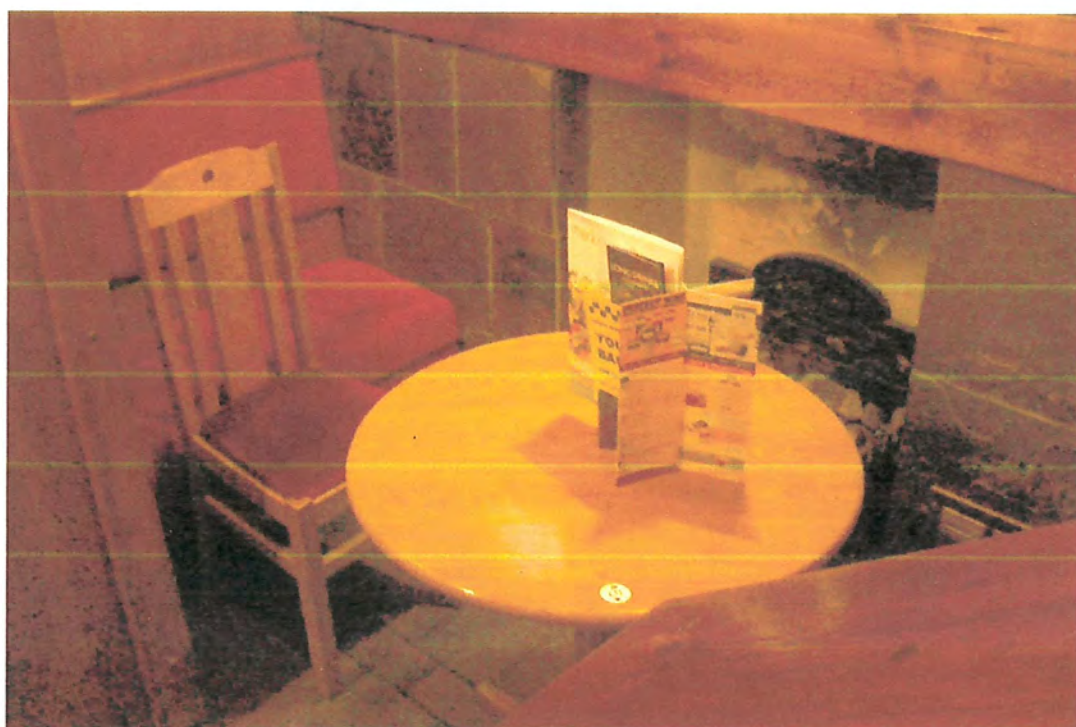

SMALL ROUND
TABLE
D = 74 cm
H = 73 cm





LONG RECTANGLE
TABLE

L = 180 cm

W = 66 cm

H = 73 cm



STANDARD
RECTANGLE TABLE

L = 120 cm

W = 60 cm

H = 73



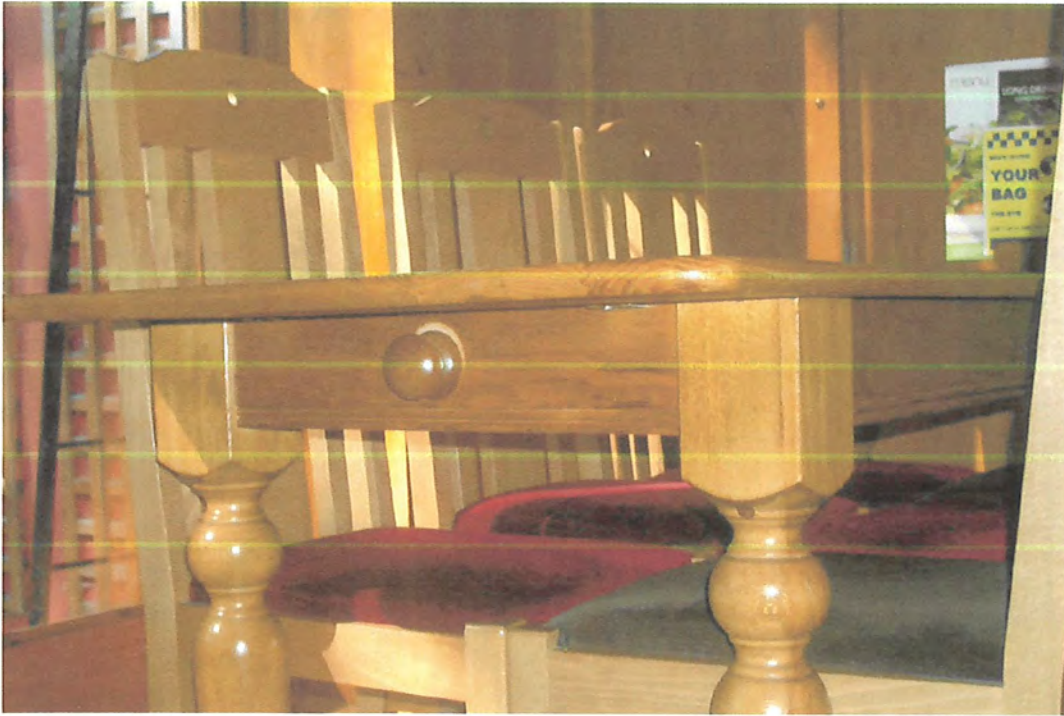


TABLE DETAIL



TABLE DETAIL



TABLE LEG
D = 6 / 9 cm



TABLE LEG
D = 12 / 15 cm





BOOTH SEATING



BOOTH SEATING
TABLE LEG

D = 10 CM AT TOP
D = 7 CM AT BOTTOM



COZY SEATS



COZY SEATS
+
COFFEE TABLE




COUNTER TABLE
H = 103 cm



COLUMN
COUNTER TABLE



MET POLICE signs on every table.

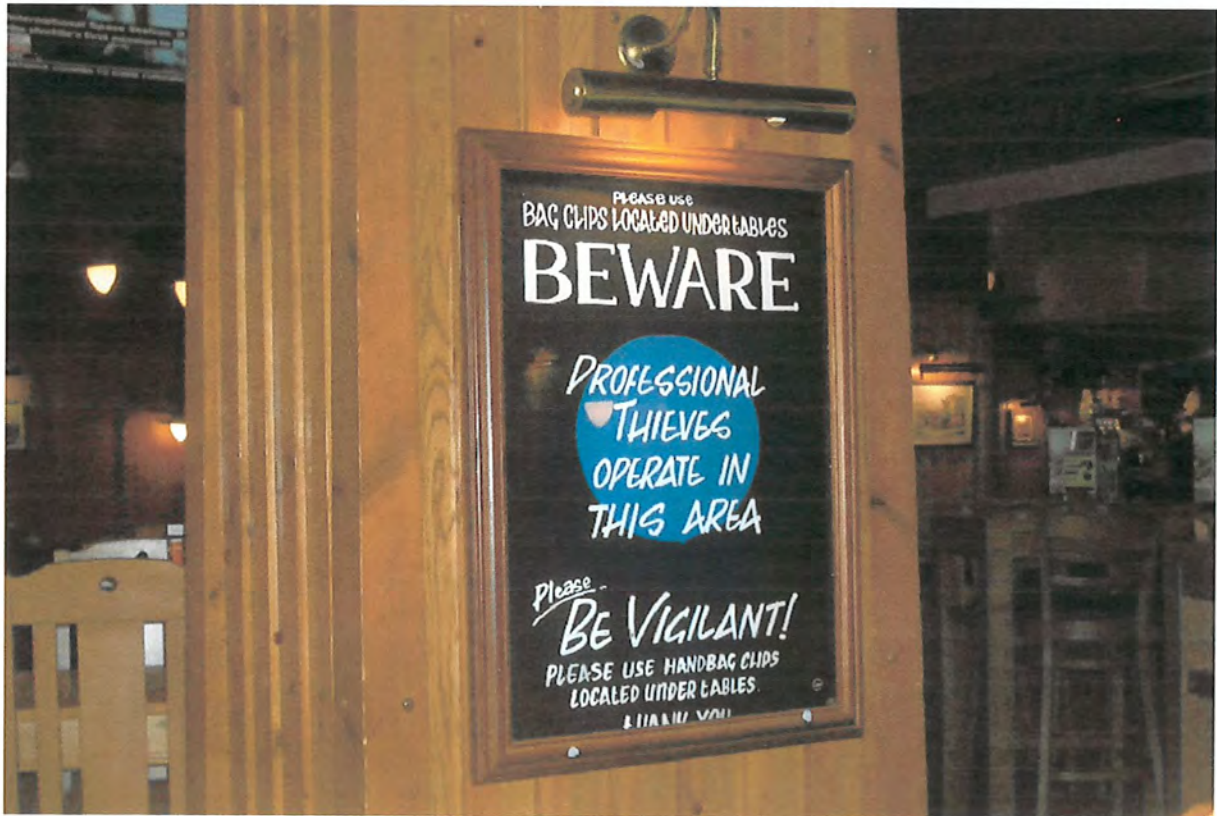

One big sign at entrance.



SMOKING BAN has caused customers to leave their seats and items inside while outside smoking.



Chelsea clip.



Chelsea clip.




**Penderel's Oak
TOILET**

No. 506

PUB CHECK



Name of Pub **DEIRAL'S OAK**
Street / Loc **3-288 HIGH HOL**

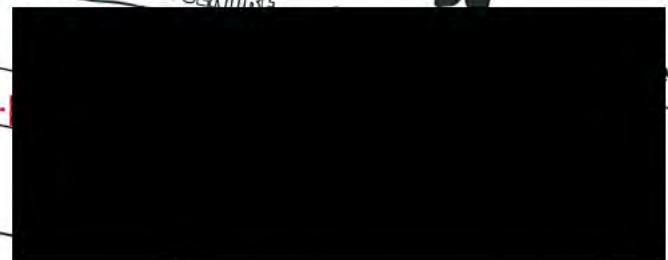

PHOTOGRAPH

- ☐ Entrance
- ☐ Existing frames for posters, areas where posters could be placed
- ☐ Environment: elevations of each wall
- ☐ Type of table: if different styles exist
- ☐ Type of tabletop profile detail
- ☐ Shape of table leg
- ☐ Table numbering system details
- ☐ Each type of seating
- ☐ Metalwork details (for aesthetic purposes)
- ☐ CCTV camera locations: if visible
- ☐ Any crime prevention literature already in action related to bag theft: leaflets, posters
- ☐ Stray hooks or fasteners on walls, pillars etc.
- ☐ Anything that catches your eye with some relevance to security or style.

DIMENSIONS

TABLES

- ☐ Thickness of tabletop
- ☐ Width and length of table
- ☐ Height of tables
- ☐ Diameter of table legs
- ☐ Table leg distribution
- ☐ 3 height differences

CHAIRS

- ☐ Thickness of seat
- ☐ Width, length, height of seat
- ☐ +/- arms

COUNT



Number of chairs _____
Number of tables _____

NOTES & SKETCHES

SMOKING BAN HAS AFFECTED
BAG THEFT. PEOPLE GO OUT
TO SMOKE, BUT LEAVE ITEMS
INSIDE THE PUB UNATTENDED.
R. SAYS MORE INFO IS BETTER.


PAVL = HELPFUL
BLOKE

Penderel's Oak

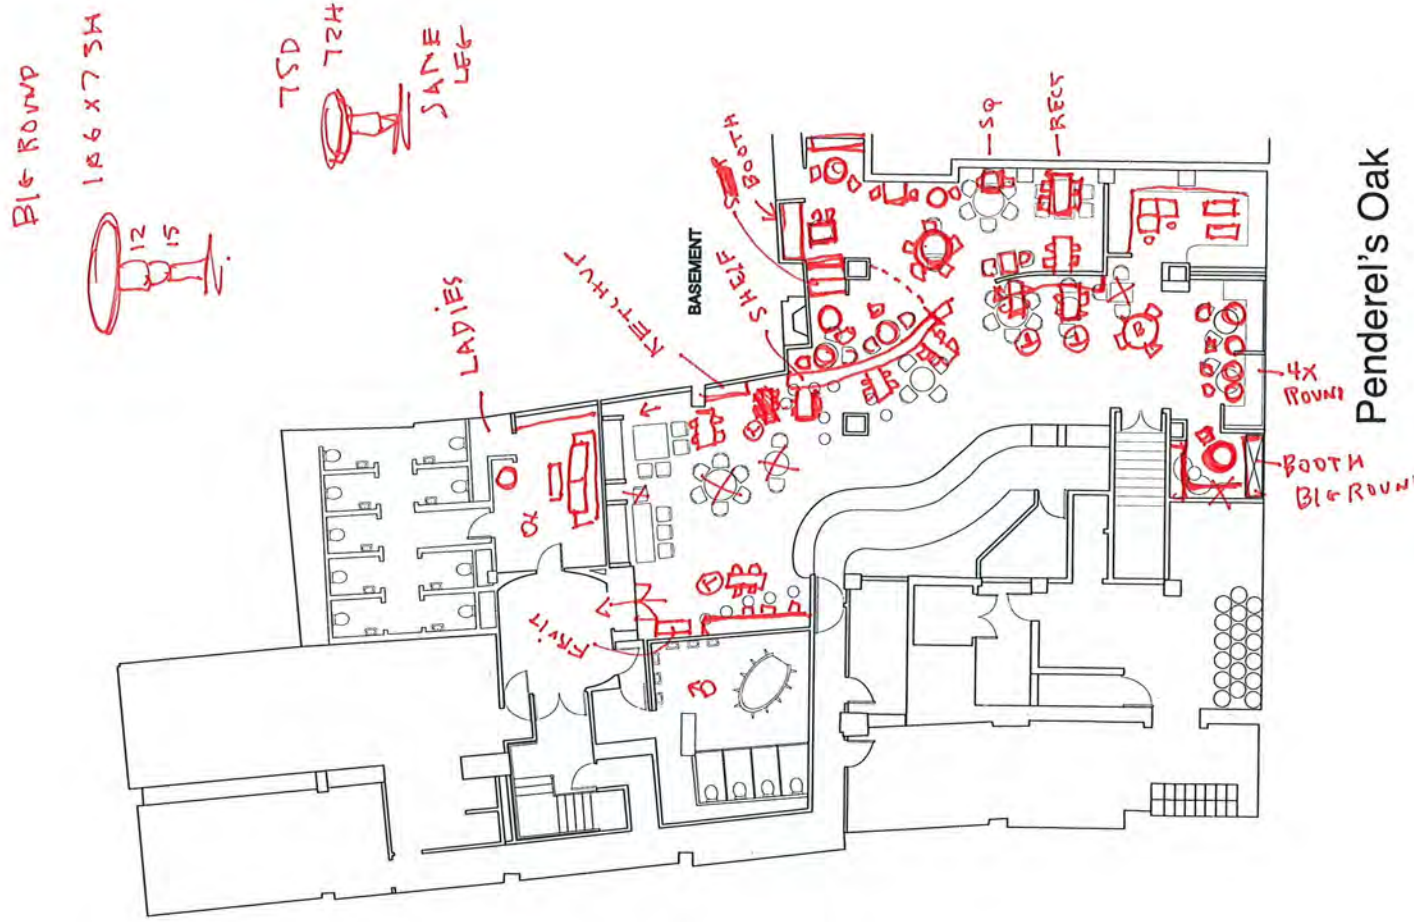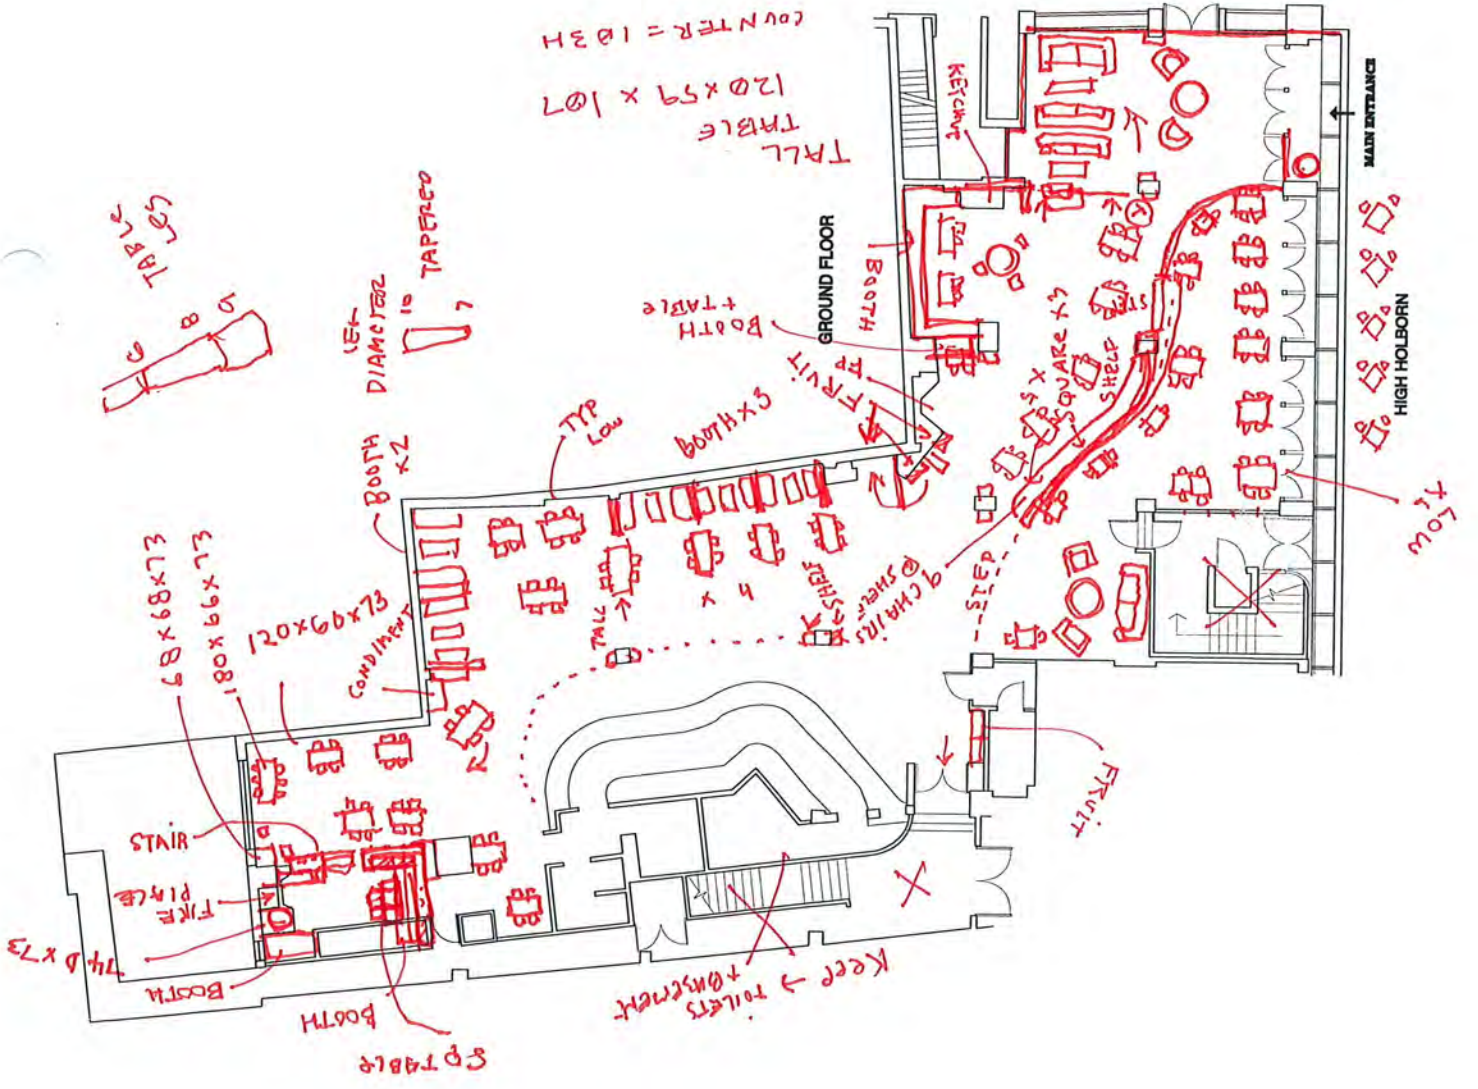




LOCATION PLAN: 1:1250 4.

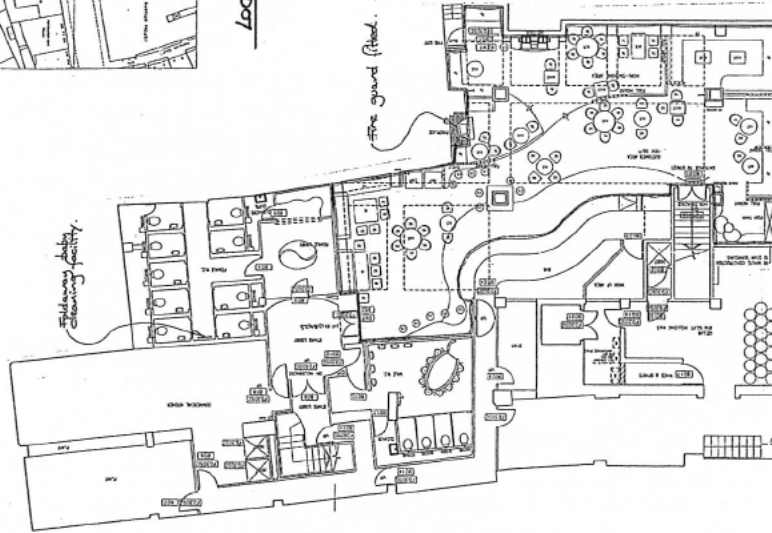

BASEMENT PLAN

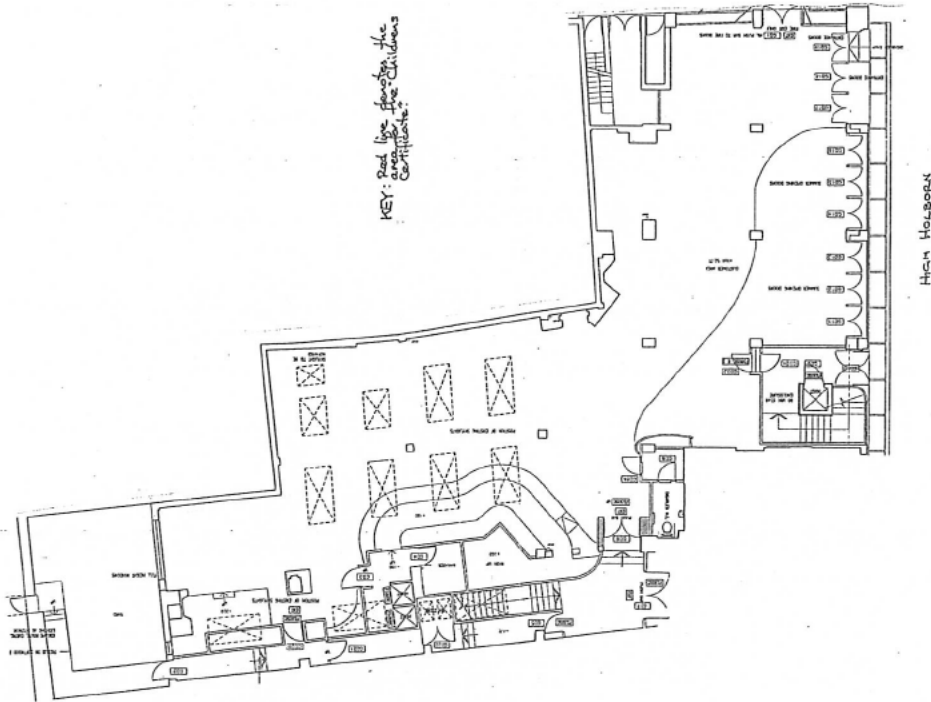

GROUND FLOOR PLAN